

ALBERT
BUND
BURCH

Plan Nr.: 3

Bauherr/ Auftraggeber:
Wohnungsgenossenschaft Pro Familia, Pro Familienweg 1, 6460 Altdorf

Planort:
Grundriss 1.OG

Projekt Nr.: 21-033

Maßstab:
1:50

Flussplan:
84/120


Datum:
07.10.21

SI

Projektverfasser:
Albert und Burch AG, Bahnhofstrasse 66, 6460 Altdorf

Revidiert am:
19.05.25

PC

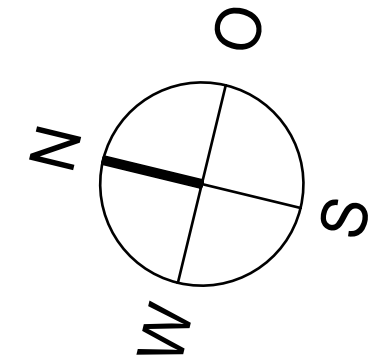

Wohnung 3 1.OG			
Gang 120	Reduit 121	Schlafen 122	Schlafen 123
±+2.68 ±+5.09 ±+2.57 ±2.400 m	±+2.68 ±+5.09 ±+2.57 ±2.400 m	±+2.68 ±+5.09 ±+2.57 ±2.400 m	±+2.68 ±+5.09 ±+2.57 ±2.400 m
BF= 16.2 m²	BF= 2.2 m²	BF= 15.7 m²	BF= 11.7 m²
B= Parkett	B= Keramik	B= Parkett	B= Parkett
W= Weissputz	W= Weissputz	W= Weissputz	W= Weissputz
D= Weissputz	D= Weissputz	D= Weissputz	D= Weissputz

Balkon neu 124			
±+2.64 ±+5.09 ±+2.84 ±2.450 m			
BF= 11.6 m²			
B=			
W=			
D=			

Wohnen 125			
±+2.68 ±+5.09 ±+2.57 ±2.400 m			
BF= 22.5 m²			
B= Parkett			
W= Weissputz			
D= Weissputz			

Schlafen 126			
±+2.68 ±+5.09 ±+2.57 ±2.400 m			
BF= 12.7 m²			
B= Parkett			
W= Weissputz			
D= Weissputz			

Kochen & Essen 127			
±+2.68 ±+5.09 ±+2.57 ±2.400 m			
BF= 8.7 m²			
B= Parkett			
W= Weissputz			
D= Weissputz			

Bad/WC 129			
±+2.68 ±+5.09 ±+2.57 ±2.400 m			
BF= 6.3 m²			
B= Keramik			
W= Keramik			
D= Weissputz			

Balkon 130			
±+2.57 ±+5.09 ±+2.57 ±2.520 m			
BF= 2.6 m²			
B=			
W=130			
D=			

Wohnung 4 1.OG			
Gang 133	Schlafen 134	Schlafen 135	Schlafen 136
±+4.02 ±+6.43 ±+3.91 ±2.400 m	±+4.02 ±+6.43 ±+3.91 ±2.400 m	±+4.02 ±+6.43 ±+3.91 ±2.400 m	±+4.02 ±+6.43 ±+3.91 ±2.400 m
BF= 14.4 m²	BF= 12.4 m²	BF= 15.9 m²	BF= 11.5 m²
B= Parkett	B= Parkett	B= Parkett	B= Parkett
W= Weissputz	W= Weissputz	W= Weissputz	W= Weissputz
D= Weissputz	D= Weissputz	D= Weissputz	D= Weissputz

Schlafen 137			
±+4.02 ±+6.43 ±+3.91 ±2.400 m			
BF= 10.7 m²			
B= Parkett			
W= Weissputz			
D= Weissputz			

Balkon neu 138			
±+3.98 ±+6.43 ±+3.98 ±2.450 m			
BF= 11.5 m²			
B=			
W=			
D=			

Wohnen 139			
±+4.02 ±+6.43 ±+3.91 ±2.400 m			
BF= 25.2 m²			
B= Parkett			
W= Weissputz			
D= Weissputz			


Kochen & Essen 140			
±+4.02 ±+6.43 ±+3.91 ±2.400 m			
BF= 10.6 m²			
B= Parkett			
W= Keramik			
D= Weissputz			

Reduit 141			
±+4.02 ±+6.43 ±+3.91 ±2.400 m			
BF= 1.6 m²			
B= Keramik			
W= Keramik			
D= Weissputz			

WC 142			
±+4.02 ±+6.43 ±+3.91 ±2.400 m			
BF= 1.4 m²			
B= Keramik			
W= Keramik			
D= Weissputz			

WC & Bad 143			
±+4.02 ±+6.43 ±+3.91 ±2.400 m			
BF= 4.4 m²			
B= Keramik			
W= Keramik			
D= Weissputz			

Balkon 144			
±+3.91 ±+6.43 ±+3.91 ±2.520 m			
BF= 1.7 m²			
B=			
W=144			
D=			

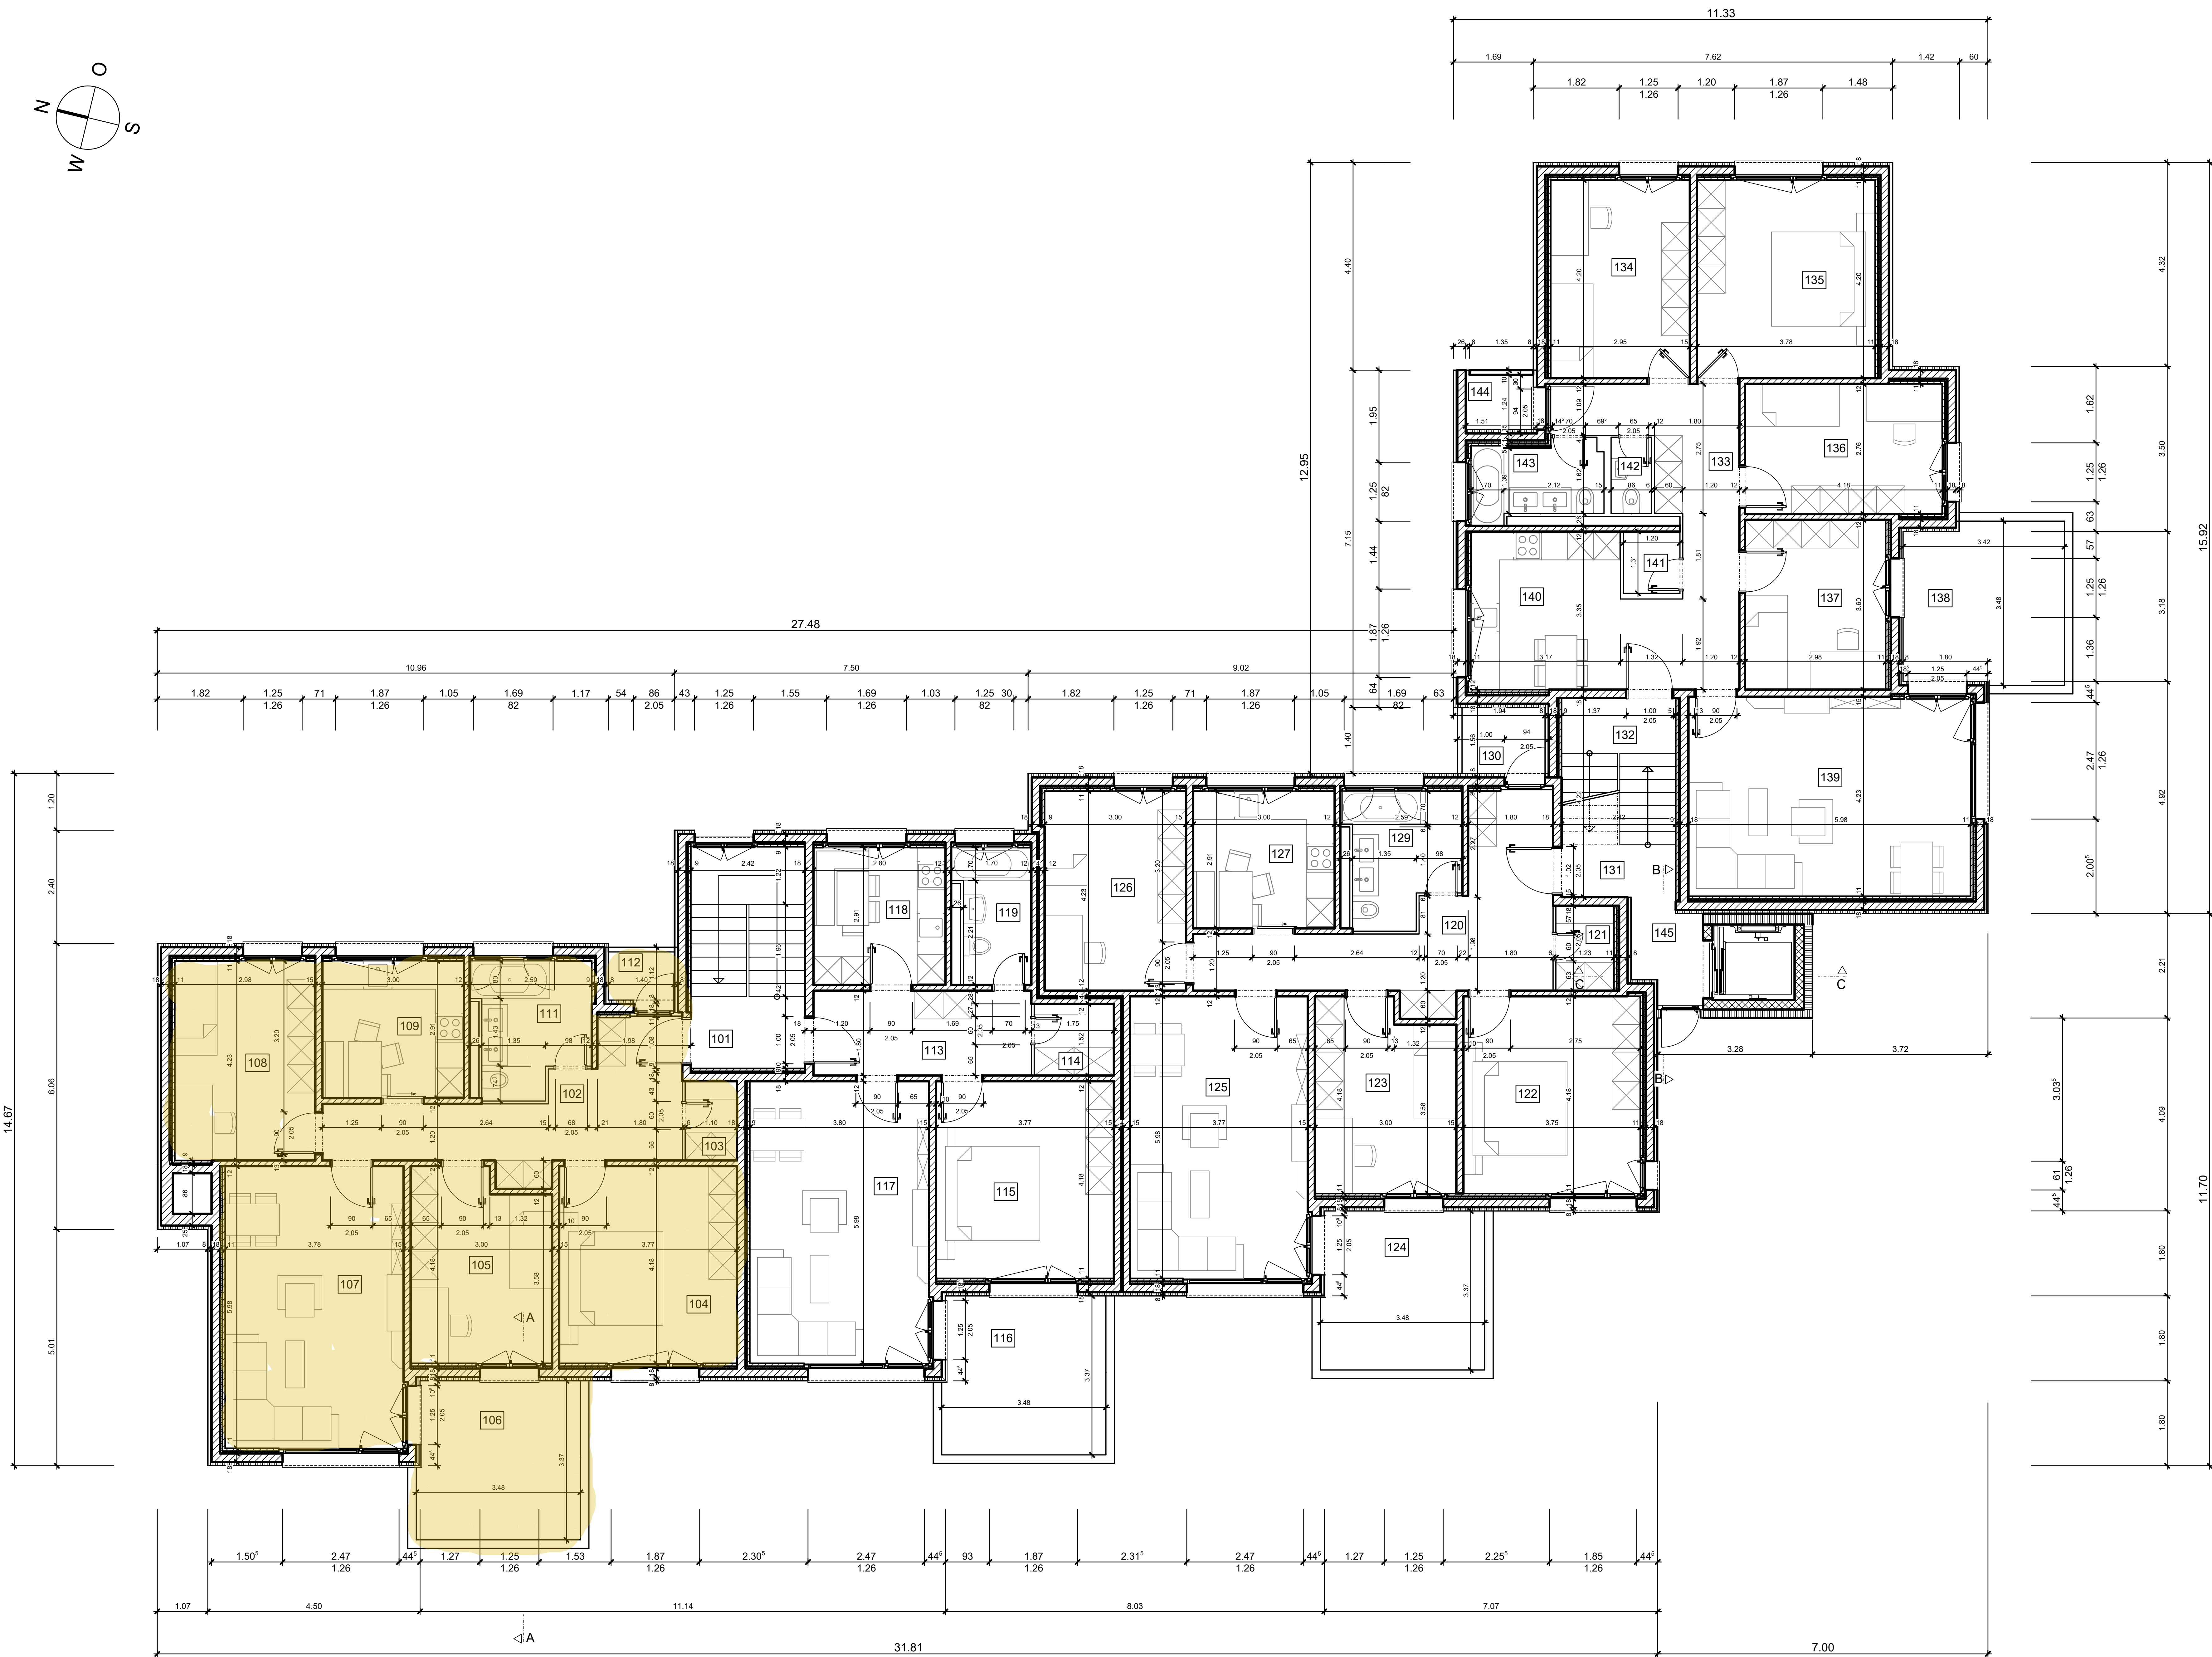

Wohnung 1 1.OG			
Gang 102	Reduit 103	Schlafen 104	Schlafen 105
±+2.68 ±+5.09 ±+2.57 ±2.400 m	±+2.68 ±+5.09 ±+2.57 ±2.400 m	±+2.68 ±+5.09 ±+2.57 ±2.400 m	±+2.68 ±+5.09 ±+2.57 ±2.400 m
BF= 13.9 m²	BF= 1.8 m²	BF= 15.8 m²	BF= 11.7 m²
B= Parkett	B= Keramik	B= Parkett	B= Parkett
W= Weissputz	W= Weissputz	W= Weissputz	W= Weissputz
D= Weissputz	D= Weissputz	D= Weissputz	D= Weissputz

Balkon neu 106			
±+2.64 ±+5.09 ±+2.64 ±2.450 m			
BF= 11.6 m²			
B=			
W=			
D=			

Wohnen 107			
±+2.68 ±+5.09 ±+2.57 ±2.400 m			
BF= 22.6 m²			
B= Parkett			
W= Weissputz			
D= Weissputz			

Schlafen 108			
±+2.68 ±+5.09 ±+2.57 ±2.400 m			
BF= 12.6 m²			
B= Parkett			
W= Weissputz			
D= Weissputz			

Kochen & Essen 109			
±+2.68 ±+5.09 ±+2.57 ±2.400 m			
BF= 8.7 m²			
B= Parkett			
W= Weissputz			
D= Weissputz			

Bad/WC 111			
±+2.68 ±+5.09 ±+2.57 ±2.400 m			
BF= 6.4 m²			
B= Keramik			
W= Keramik			
D= Weissputz			

Balkon 112			
±+2.57 ±+5.09 ±+2.57 ±2.520 m			
BF= 1.4 m²			
B=			
W=112			
D=			

Erschliessung 101			
±+2.68 ±+5.09 ±+2.57 ±2.400 m			
BF= 3.7 m²			
B= Keramik			
W= Weissputz			
D= Weissputz			

Erschliessung 131			
±+2.68 ±+5.25 ±+2.57 ±2.560 m			
BF= 2.7 m²			
B= Keramik			
W=			
D=			

Erschliessung 132			
±+4.02 ±+5.25 ±+3.91 ±1.220 m			
BF= 2.8 m²			
B= Keramik			
W= Weissputz			
D= Weissputz			

Erschliessung 145			
±+2.68 ±+5.09 ±+2.57 ±2.400 m			
BF= 2.7 m²			
B= Keramik			
W= Weissputz			
D= Weissputz			

Wohnung 2 1.OG			
Gang 113	Reduit 114	Schlafen 115	Balkon neu 116
±+2.68 ±+5.09 ±+2.57 ±2.400 m	±+2.68 ±+5.09 ±+2.57 ±2.400 m	±+2.68 ±+5.09 ±+2.57 ±2.400 m	±+2.64 ±+5.09 ±+2.57 ±2.450 m
BF= 13.9 m²	BF= 1.8 m²	BF= 15.8 m²	BF= 11.6 m²
B= Parkett	B= Keramik	B= Parkett	B=
W= Weissputz	W= Weissputz	W= Weissputz	W=
D= Weissputz	D= Weissputz	D= Weissputz	D=

Wohnen 117			
±+2.68 ±+5.09 ±+2.57 ±2.400 m			
BF= 22.7 m²			
B= Parkett			
W= Weissputz			
D= Weissputz			

Kochen & Essen 118			
±+2.68 ±+5.09 ±+2.57 ±2.400 m			
BF= 8.1 m²			
B= Parkett			
W= Weissputz			
D= Weissputz			

WC & Bad 119			
±+2.68 ±+5.09 ±+2.57 ±2.400 m			
BF= 4.4 m²			
B= Keramik			
W= Weissputz			
D= Weissputz			