


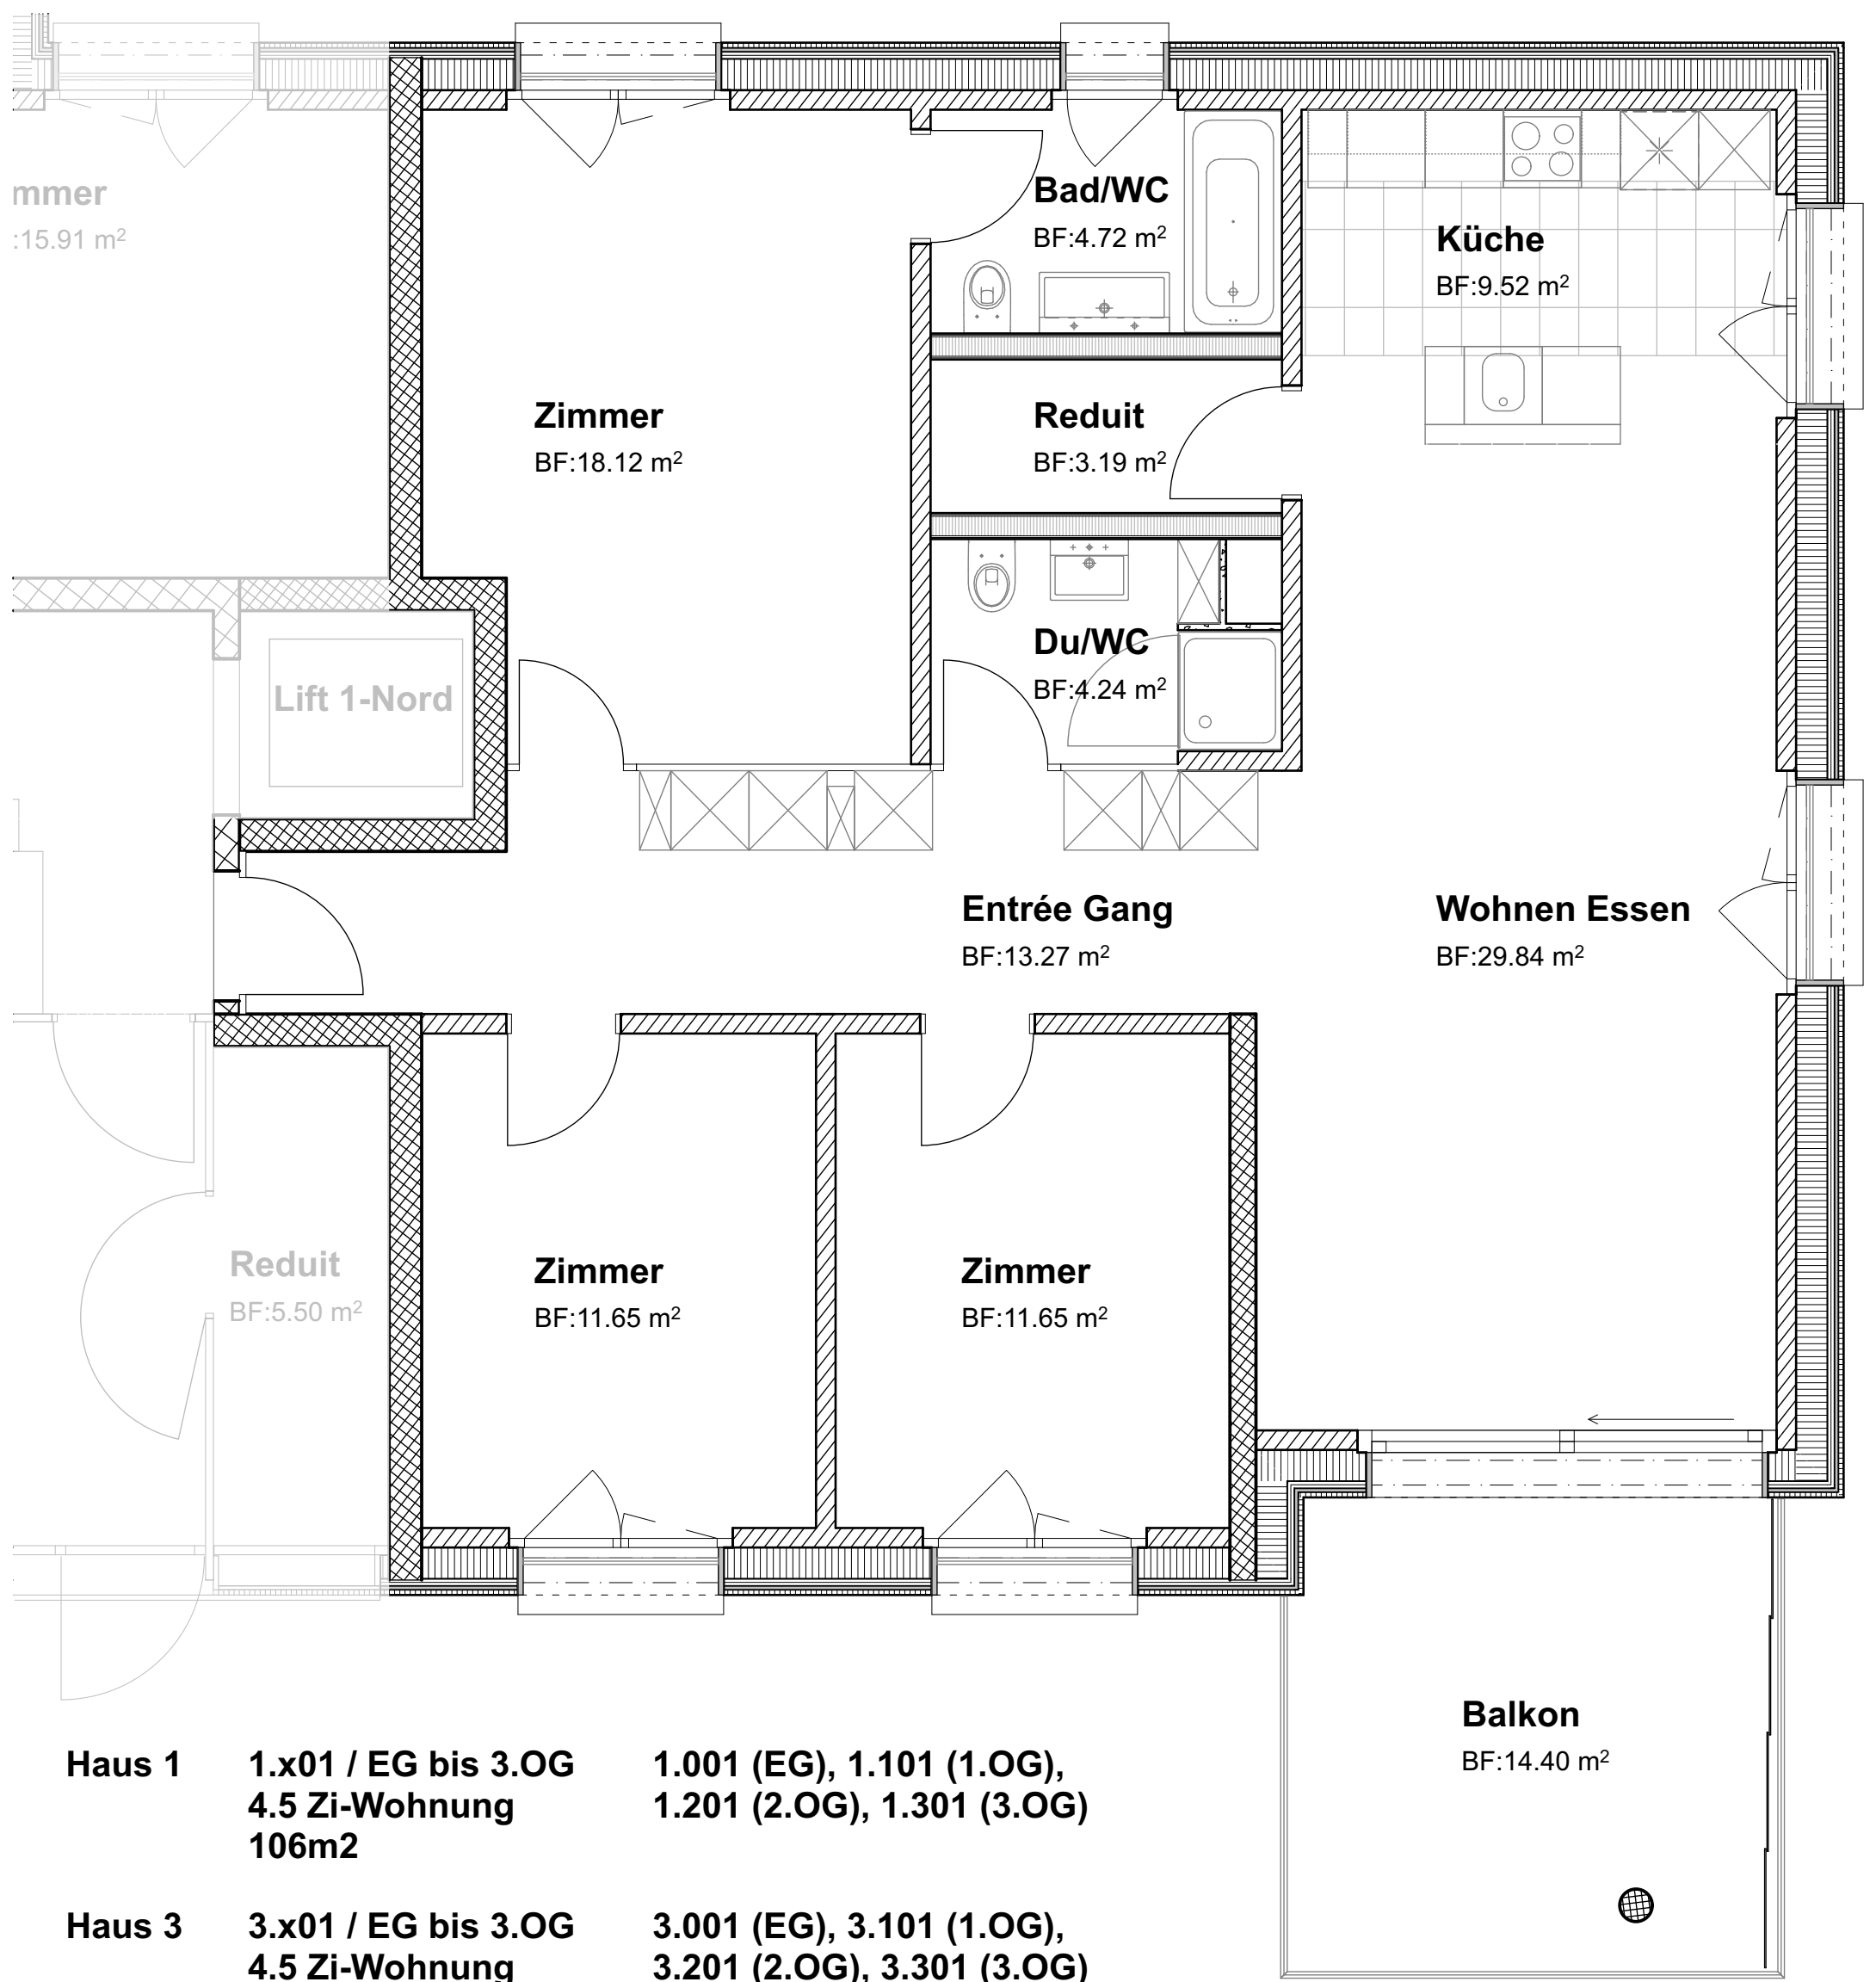


Haus 1	1.x01 / EG bis 3.OG 4.5 Zi-Wohnung 106m2	1.001 (EG), 1.101 (1.OG), 1.201 (2.OG), 1.301 (3.OG)
Haus 3	3.x01 / EG bis 3.OG 4.5 Zi-Wohnung 106m2	3.001 (EG), 3.101 (1.OG), 3.201 (2.OG), 3.301 (3.OG)

OK F.B. EG Haus 1 + 3: ± 0.00 = 457.10 m.ü.M.

Ersatzneubauten Pro Familiaweg 1+3 6460 Altdorf UR

Bauherrschaft:

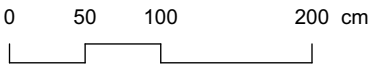

Plannummer 540- 911	Ausführungsplan Haus 1 + 3, Nord: 4.5 Zi-Whg. Typ x.x01	Massstab 1: 50
-------------------------------	---	--------------------------

Datum: 31.03.2021	gezeichnet: bn	Version:	aktuelle Revision:	Format: A3
letzte Korrektur:				

Architekt:	Meletta Strebel Architekten AG Armando Meletta, Ernst Strebel dipl. Architekten ETH BSA SIA Luzern und Zürich	Töpferstrasse 8 6004 Luzern	Telefon: 041 417 27 47 Telefax: 041 417 27 57 Mail: luzern@msz-architekten.ch
© MSAAG			